



1,000 GALLON MONO EX-BASE TANK

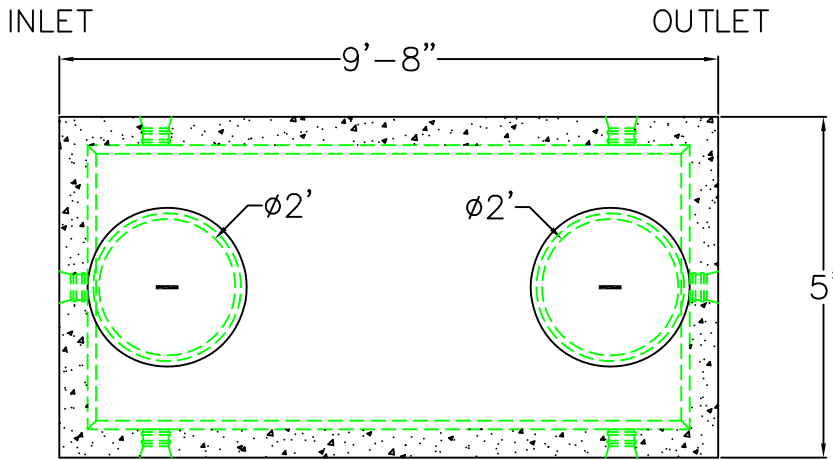

	FLOOR	VERT. FT	COVER
WEIGHT	4,050 lbs.	1,660 lbs.	4,800 lbs.
VOLUME		254 gal.	

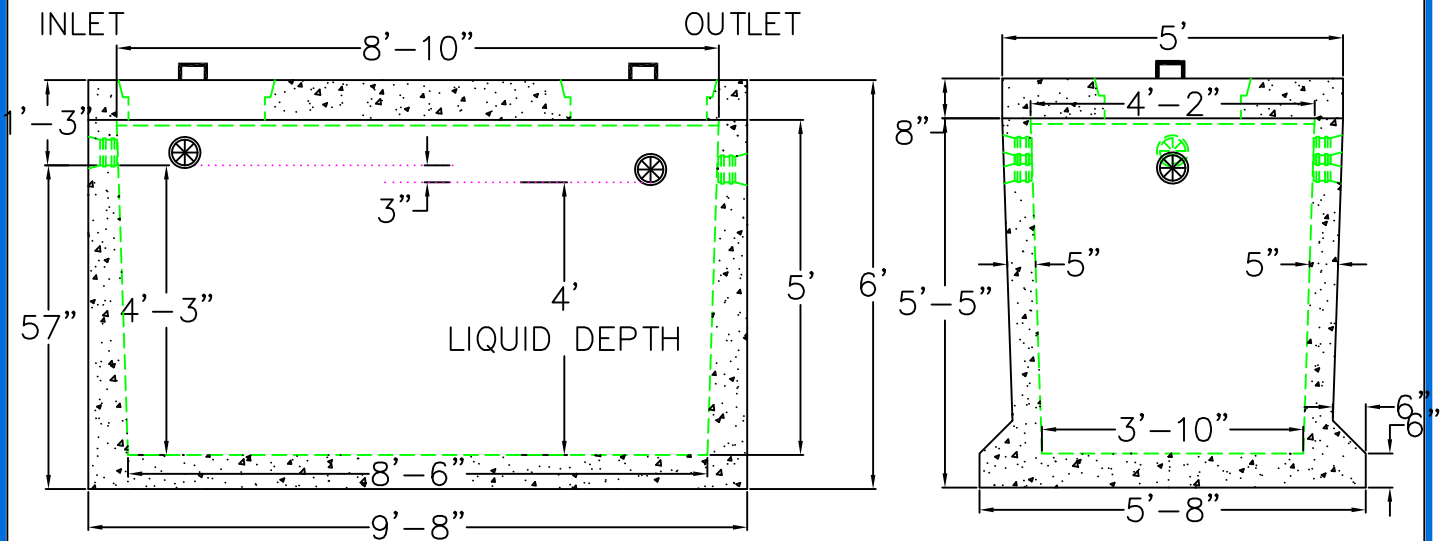

DESIGN NOTES:

1. CONCRETE 4,000 PSI @ 28 DAYS
2. REINFORCEMENT ASTM A-615 GRADE 60, 2" MIN. COVER 12" OCBW
3. DESIGNED FOR H-20 LOADING



SCITUATE RAY PRECAST
 120 CLAY PIT ROAD
 MARSHFIELD, MA 02050
 PHONE # 1-800-440-0009
 FAX # 781-837-4320

CONTRACTOR:

JOB NAME:

DATE:

DRAWING: ST-1KM-20

DRAWING BY:

C. J. SCOTT